


BETONOVÁ DLAŽBA	DL	80 mm	ČSN 73 6131-1
LOŽNÁ VRSTVA		40 mm	ČSN 73 6126
ŠTĚRKODRŤ	ŠD _b	min. 250 mm	ČSN 73 6126
CELKEM		min. 370 mm	
Edef,2=45MPa			

CISLO	Poloha Y	Poloha X	VYSKA
1	738268.1723	1060055.0423	331.45
2	738263.1517	1060055.3040	331.70
3	738261.2109	1060052.1277	331.70
4	738256.8352	1060048.0224	331.70
5	738255.3115	1060044.9241	331.70
6	738255.1901	1060042.8897	331.70
7	738267.4732	1060042.2857	331.30
8	738268.3380	1060049.0246	331.25

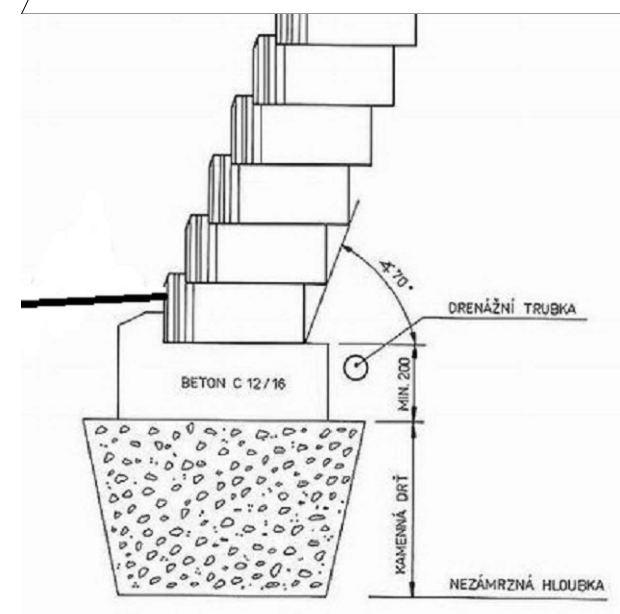

	www.all-plan.cz		TEL: 607 566 738 EMAIL: ALLPLAN.PROJEKT@GMAIL.COM	10/2024 2 2024-109	
	MĚŘÍTKO 1:200	HLAVNÍ PROJEKTANT: ING.DRBOHLAV, Ph.D. VYPRACOVAL: ING.DRBOHLAV, Ph.D.			
NÁZEV: PD - Obnova povrchu parkoviště u budovy OÚ PSÁRY SO:					
SITUACE					002